
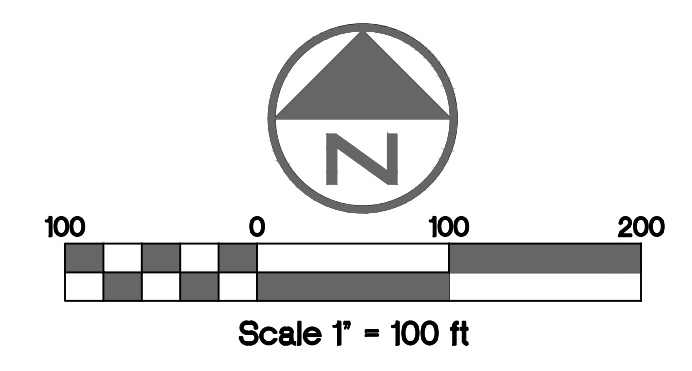


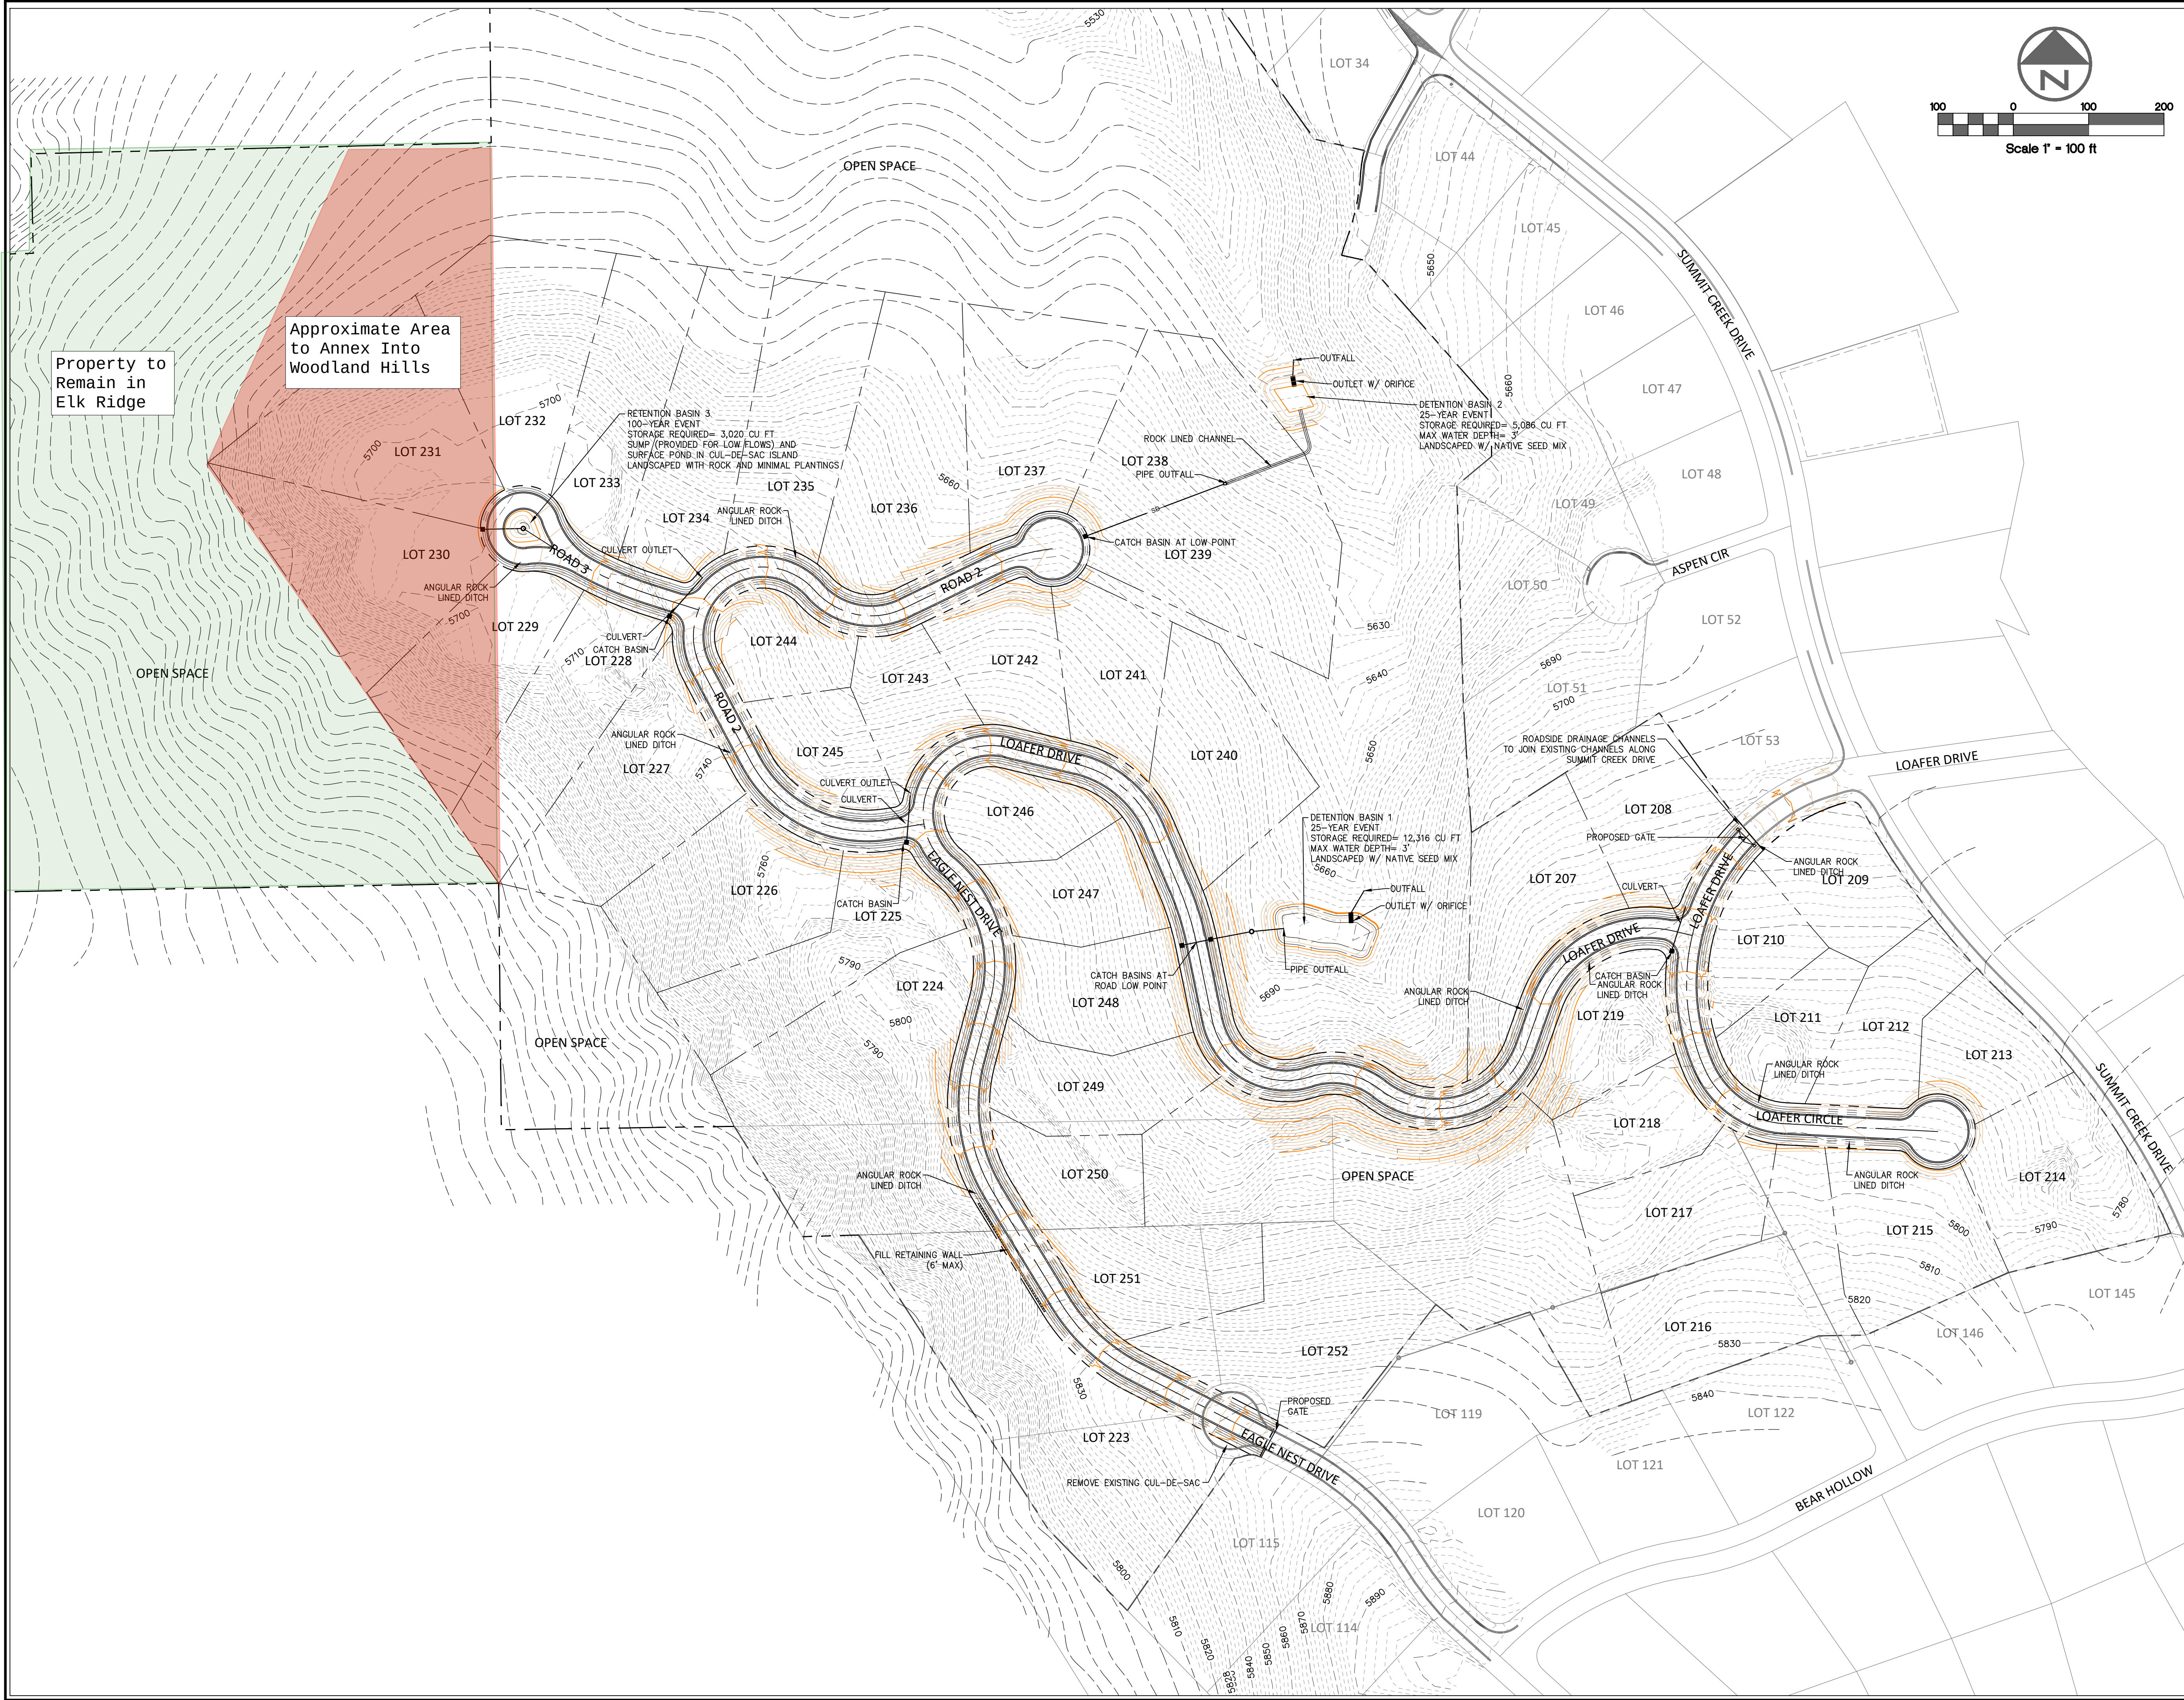

WILDING
ENGINEERING

14721 SOUTH HERITAGE CREST WAY
BLUFFDALE, UTAH 84065
801.553.8112
WWW.WILDINGENGINEERING.COM

DRAWING NOTES:

LEGEND

- EXISTING CONTOUR (10')
- EXISTING CONTOUR (2')
- PROPOSED CONTOUR (10')
- PROPOSED CONTOUR (2')

NO.	REVISION	DATE
1	REMOVED LOTS 115 & 116	9/22/22

PROJECT INFORMATION

SUMMIT CREEK 7 - PHASE G-1
PRELIMINARY SUBMITTAL

MASTER GRADING PLAN

WOODLAND HILLS, UTAH

DRAWN MEC	CHECKED	PROJECT # 20072
		DATE 8/2/22
		SCALE 1" = 100'
		SHEET C202

ENGINEER'S STAMP

G:\DATA\20072 Summit Creek 7\dwg\Phase G1\SC7 G1 C101 Overall Sheets.dwg
PLOT DATE: Sep 22, 2022