

PROJECT LOCATION



VICINITY MAP
SCALE: N.T.S.

SHEET INDEX

- C-1 COVER SHEET
- C-2 UTILITY PLAN

Tabulations	
ZONE	R-1-20,000
NUMBER OF LOTS	2
TOTAL ACREAGE	1.64 AC
RIGHT OF WAY	8 AC
OPEN SPACE	0 AC
DENSITY	1.92 UNITS/ACRE

Curve Table			
Curve #	Length	Radius	Offset
C1	103.57	172.86	10.124
		15°45'00"	103.24
			103.24
			103.24

SALEM HILLS PLAT "M"

CHARLENE ASHWORTH
621 S CANYON VIEW DR, ELK RIDGE, UTAH



REVISIONS	DATE	BY	REVISIONS





1-5-2023

SALEM HILLS PLAT "M"
COVER SHEET
ELK RIDGE, UT
CHARLENE ASHWORTH



C-1

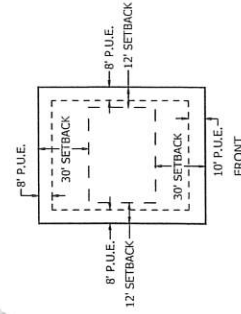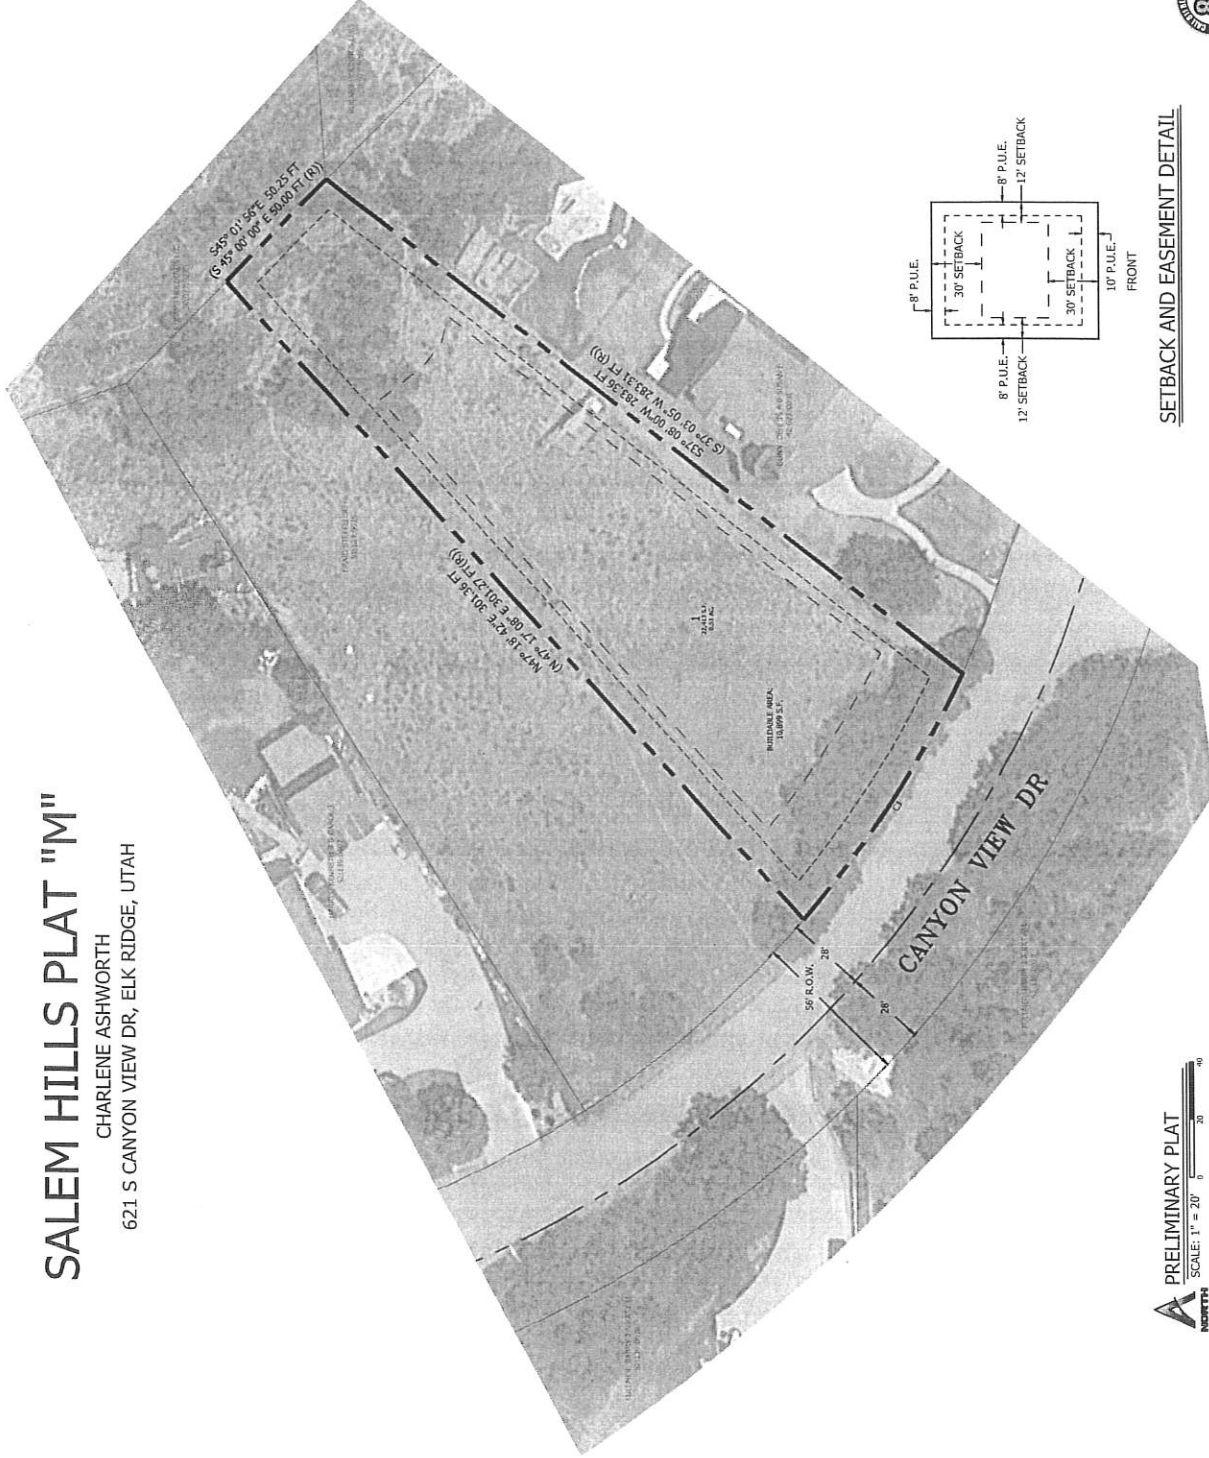

SETBACK AND EASEMENT DETAIL



PRELIMINARY PLAT
SCALE: 1" = 20'