



300770076

Date: 12/9/2022

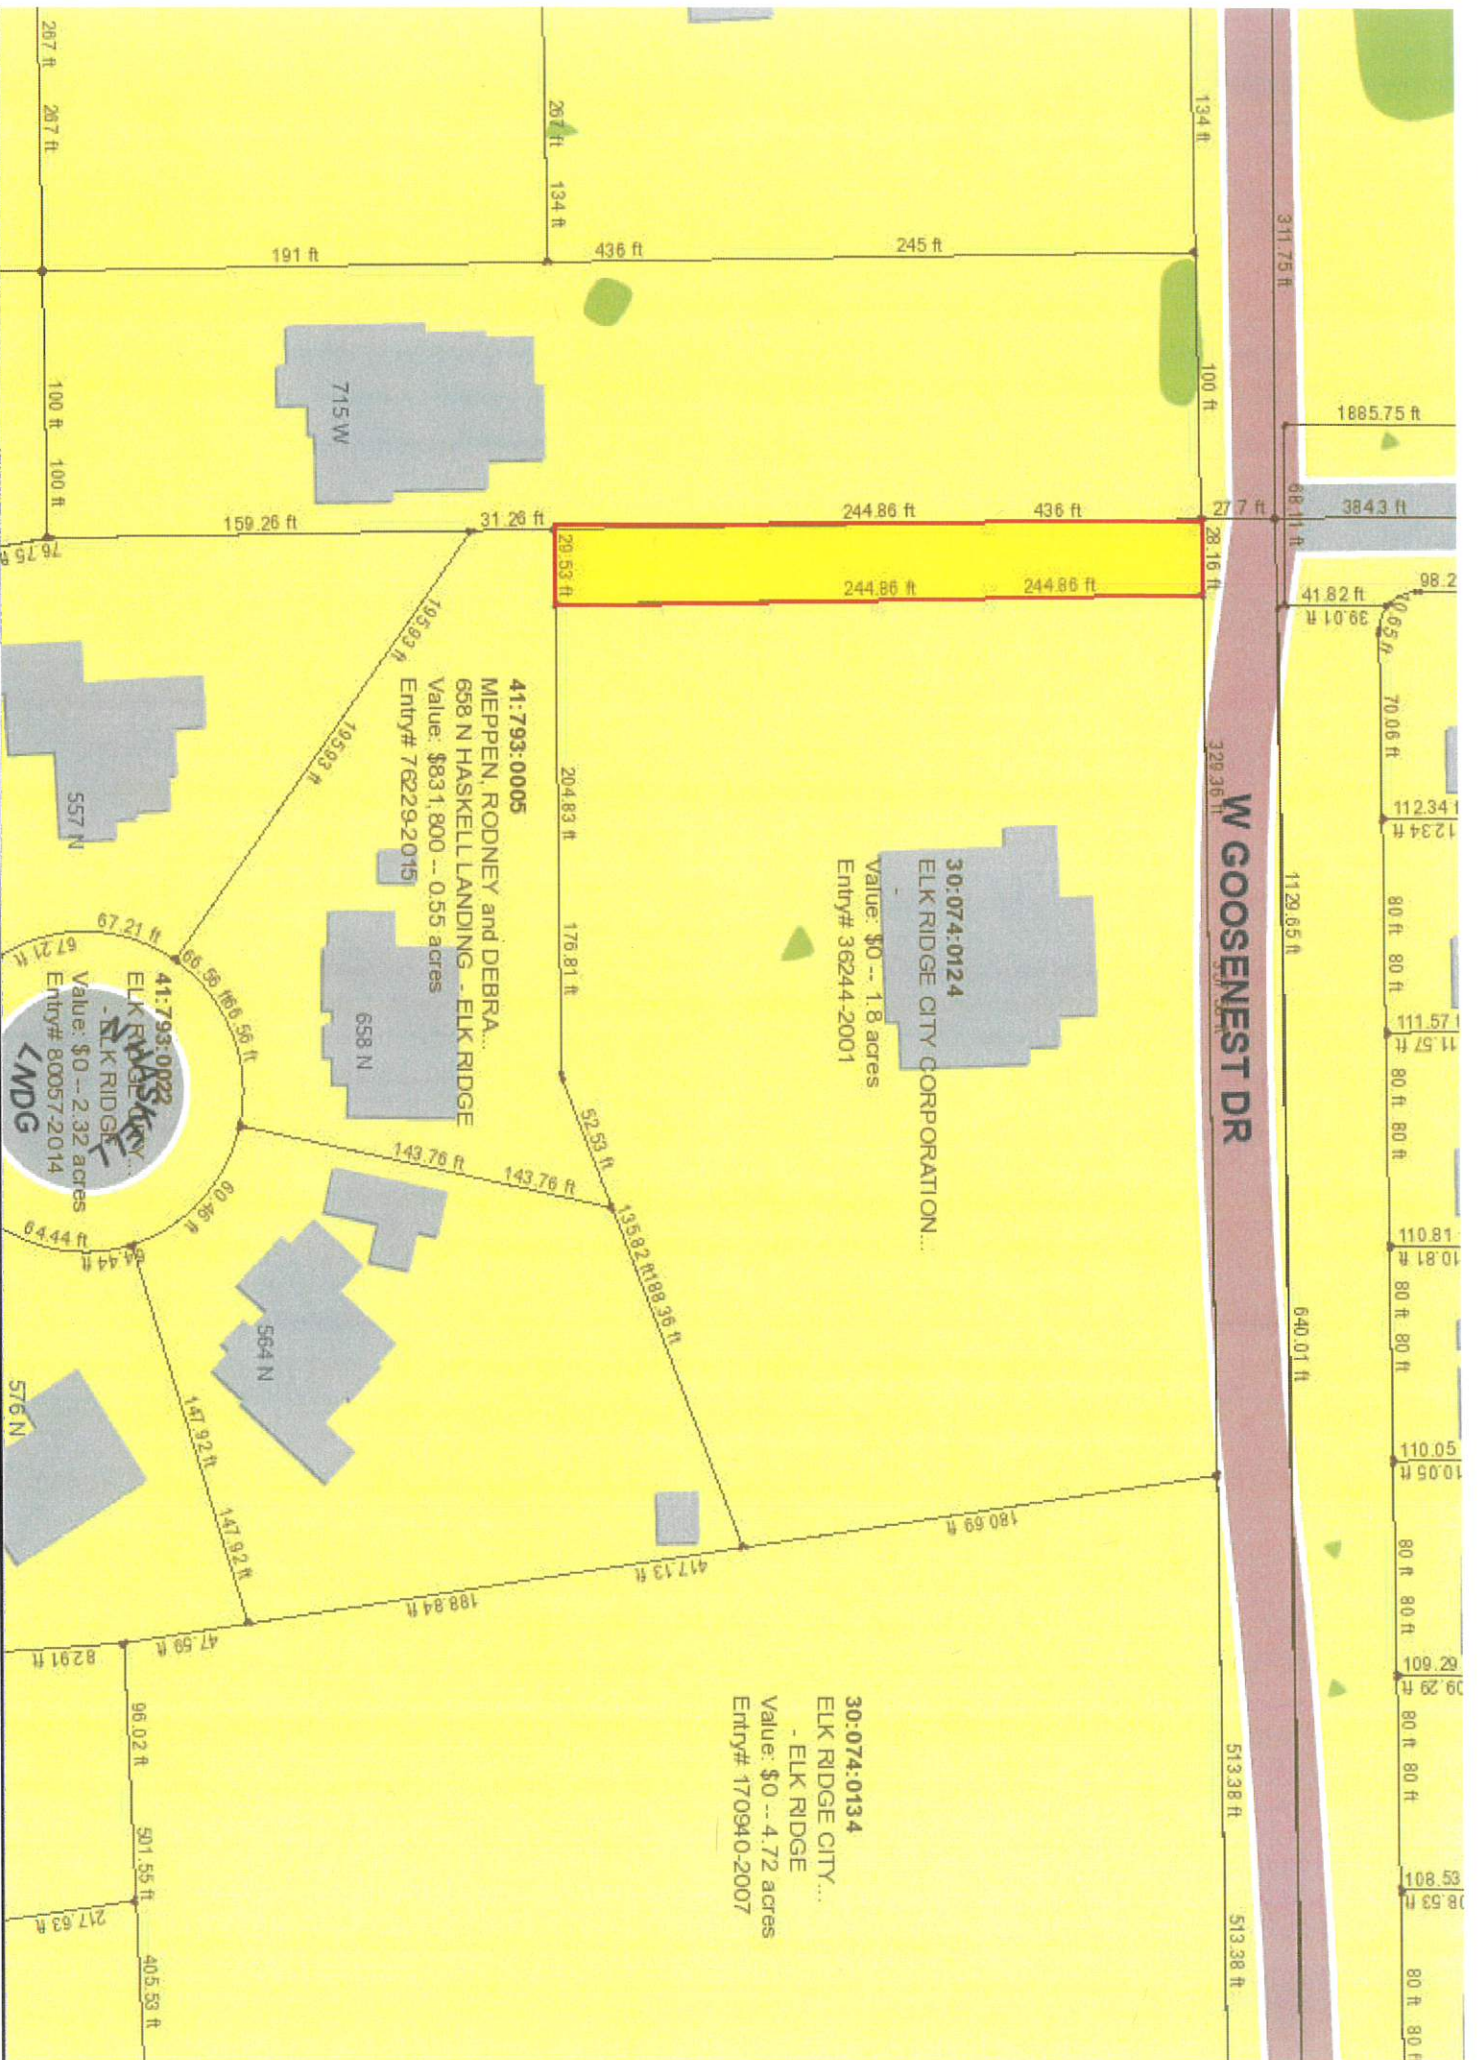

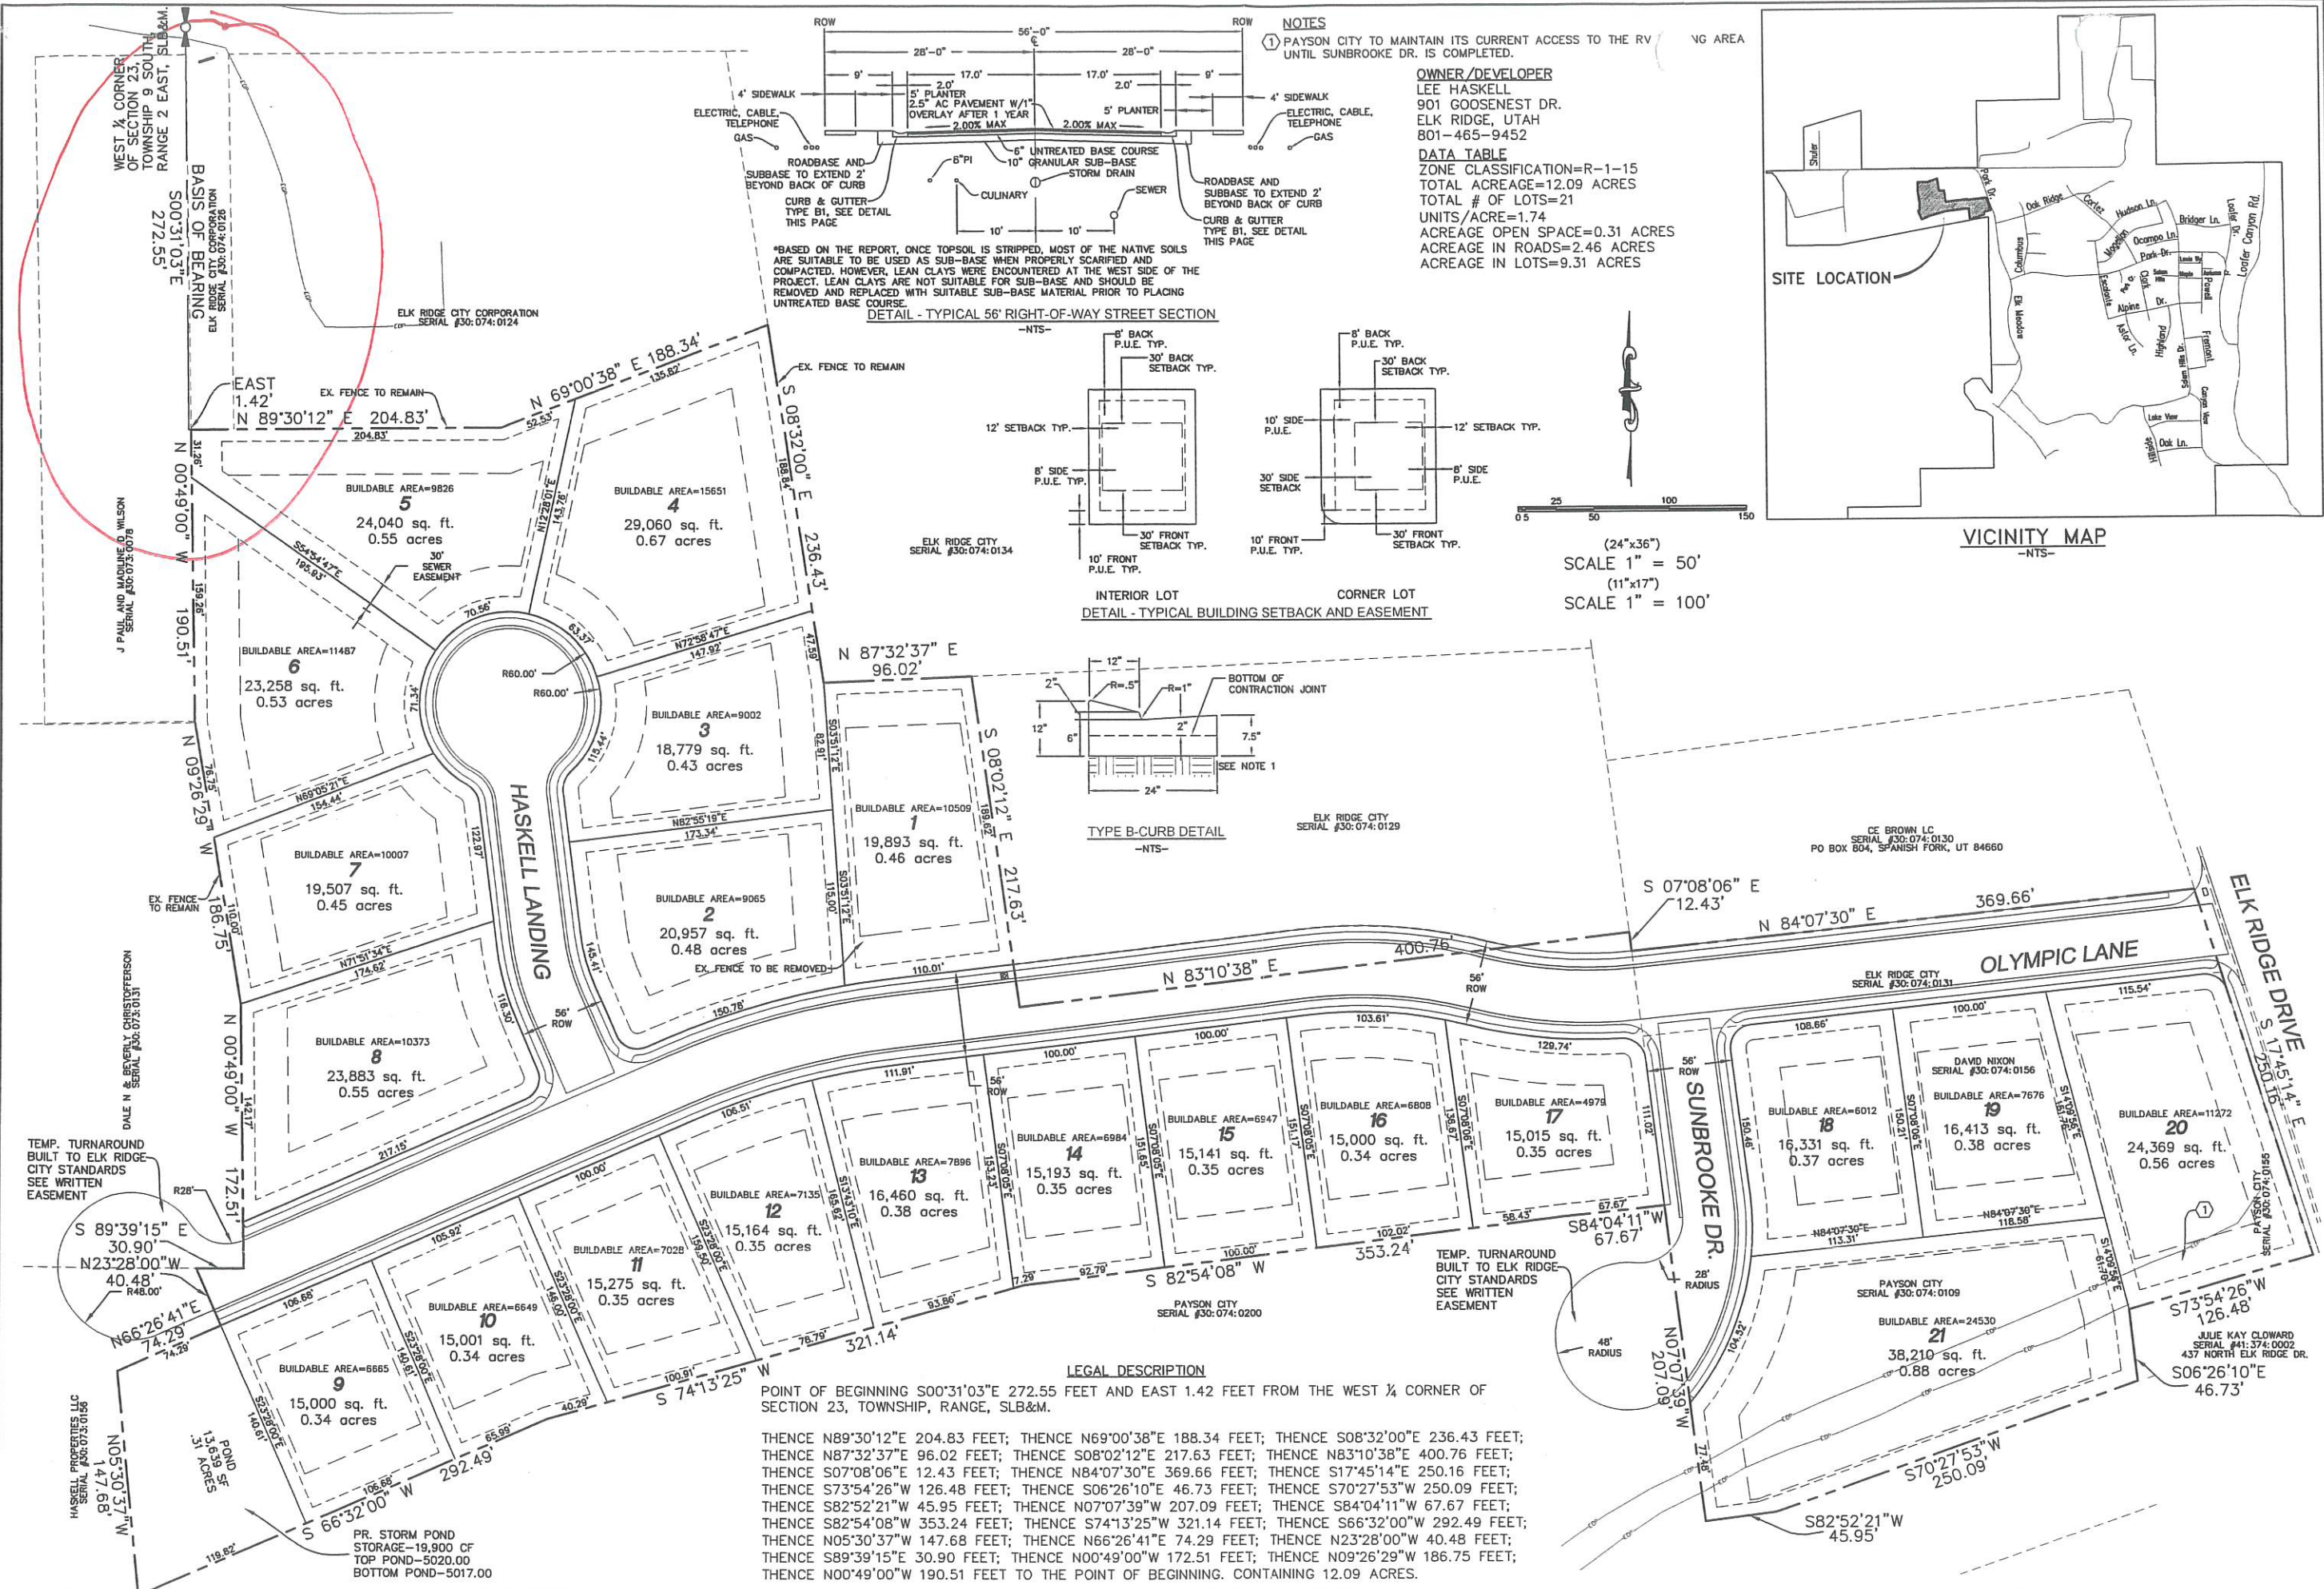

SHEET NO.
2

FINAL PLAN SHEET
MARCH 2014

ELK RIDGE, UTAH
COUNTY, UTAH



HASKELL GOLF COURSE SUB.
A SINGLE FAMILY DEVELOPMENT

ATLAS ENGINEERING L.L.C.

PHONE: 801-655-0566
FAX: 801-655-0109
95 WEST 200 NORTH #2
SPANISH FORK, UT 84660

NO.	REVISIONS	DATE
1		
2		
3		
4		
5		
6		
7		
8		
9		
10		
11		
12		

2: 2013.11.13-086 Haskell Golf Course Final V02-FINAL PLAN.dwg 3/18/2014 9:25:08 AM MDI

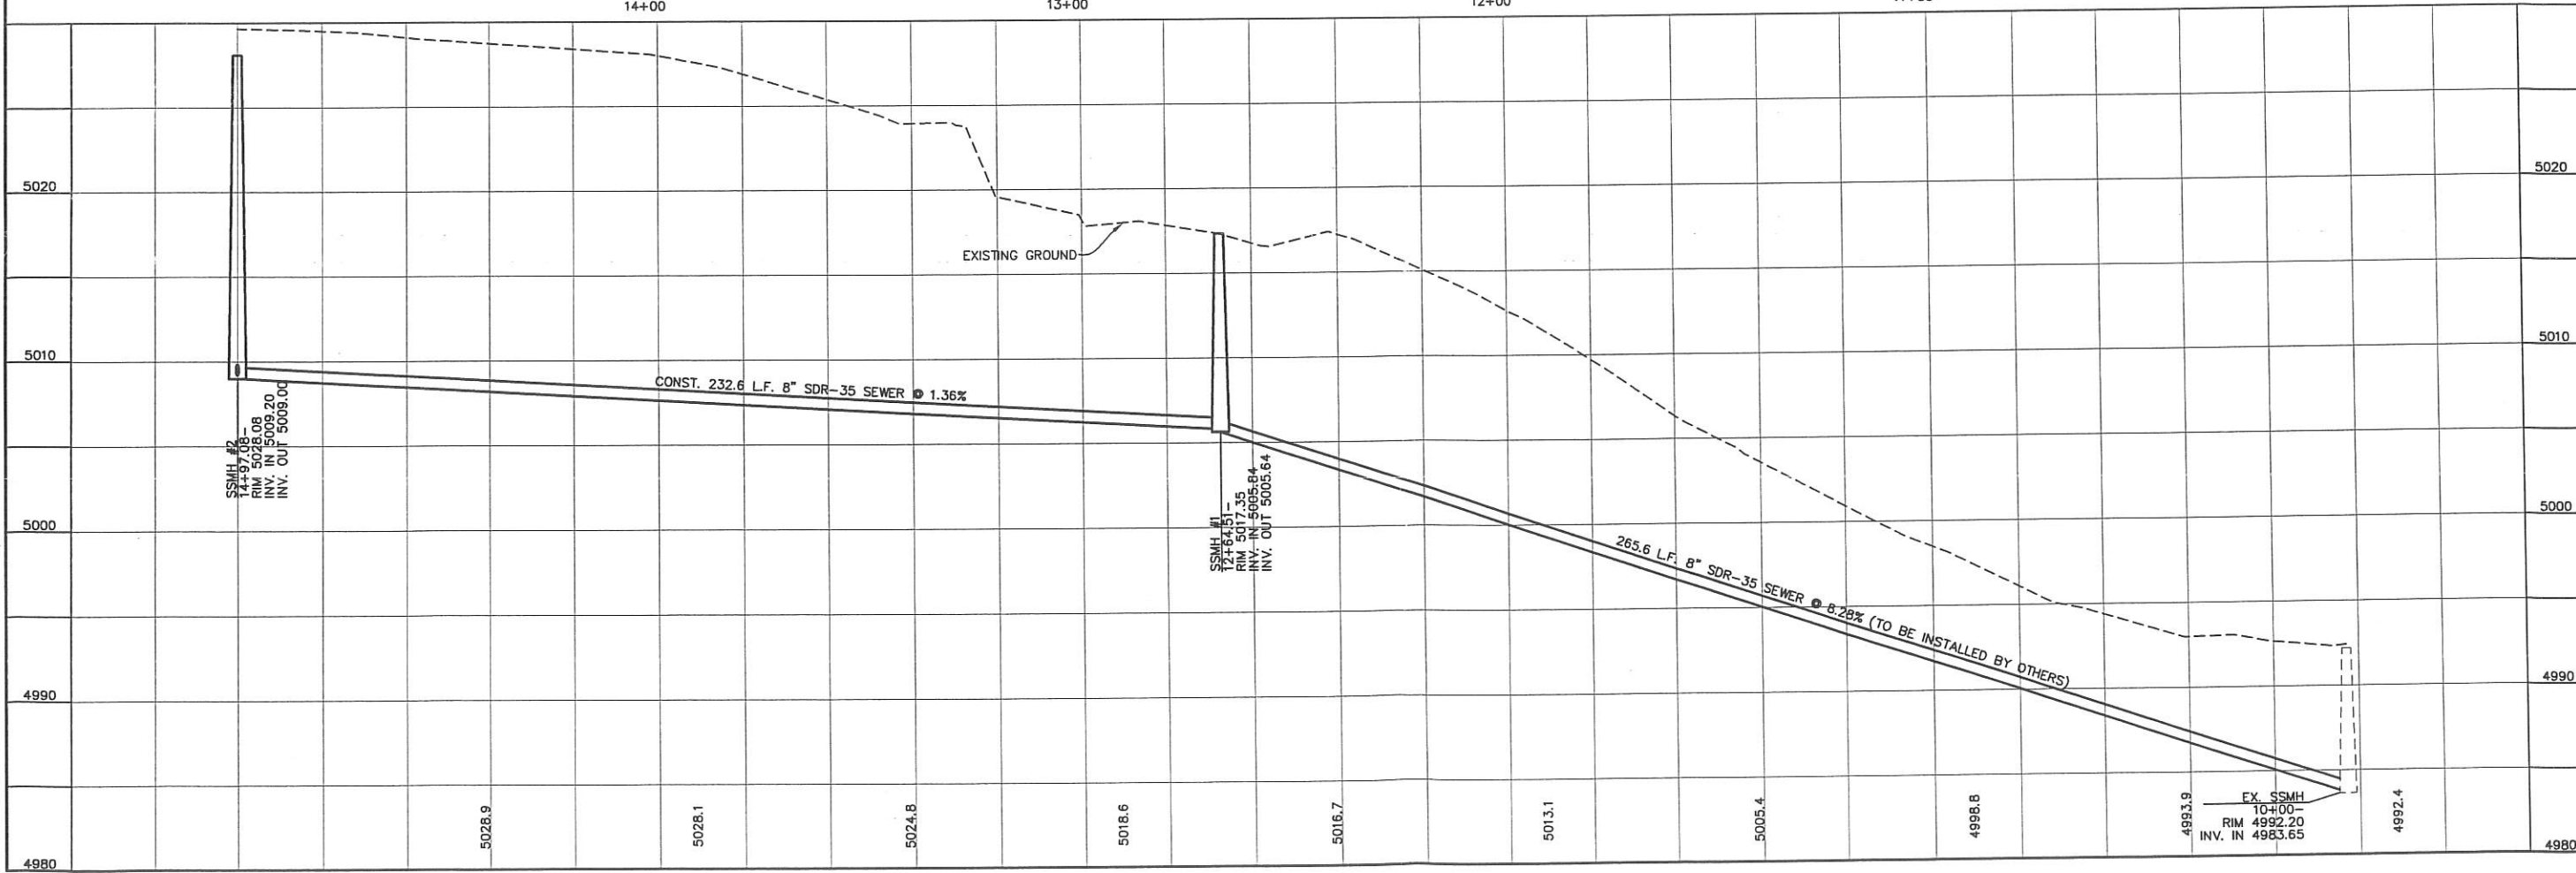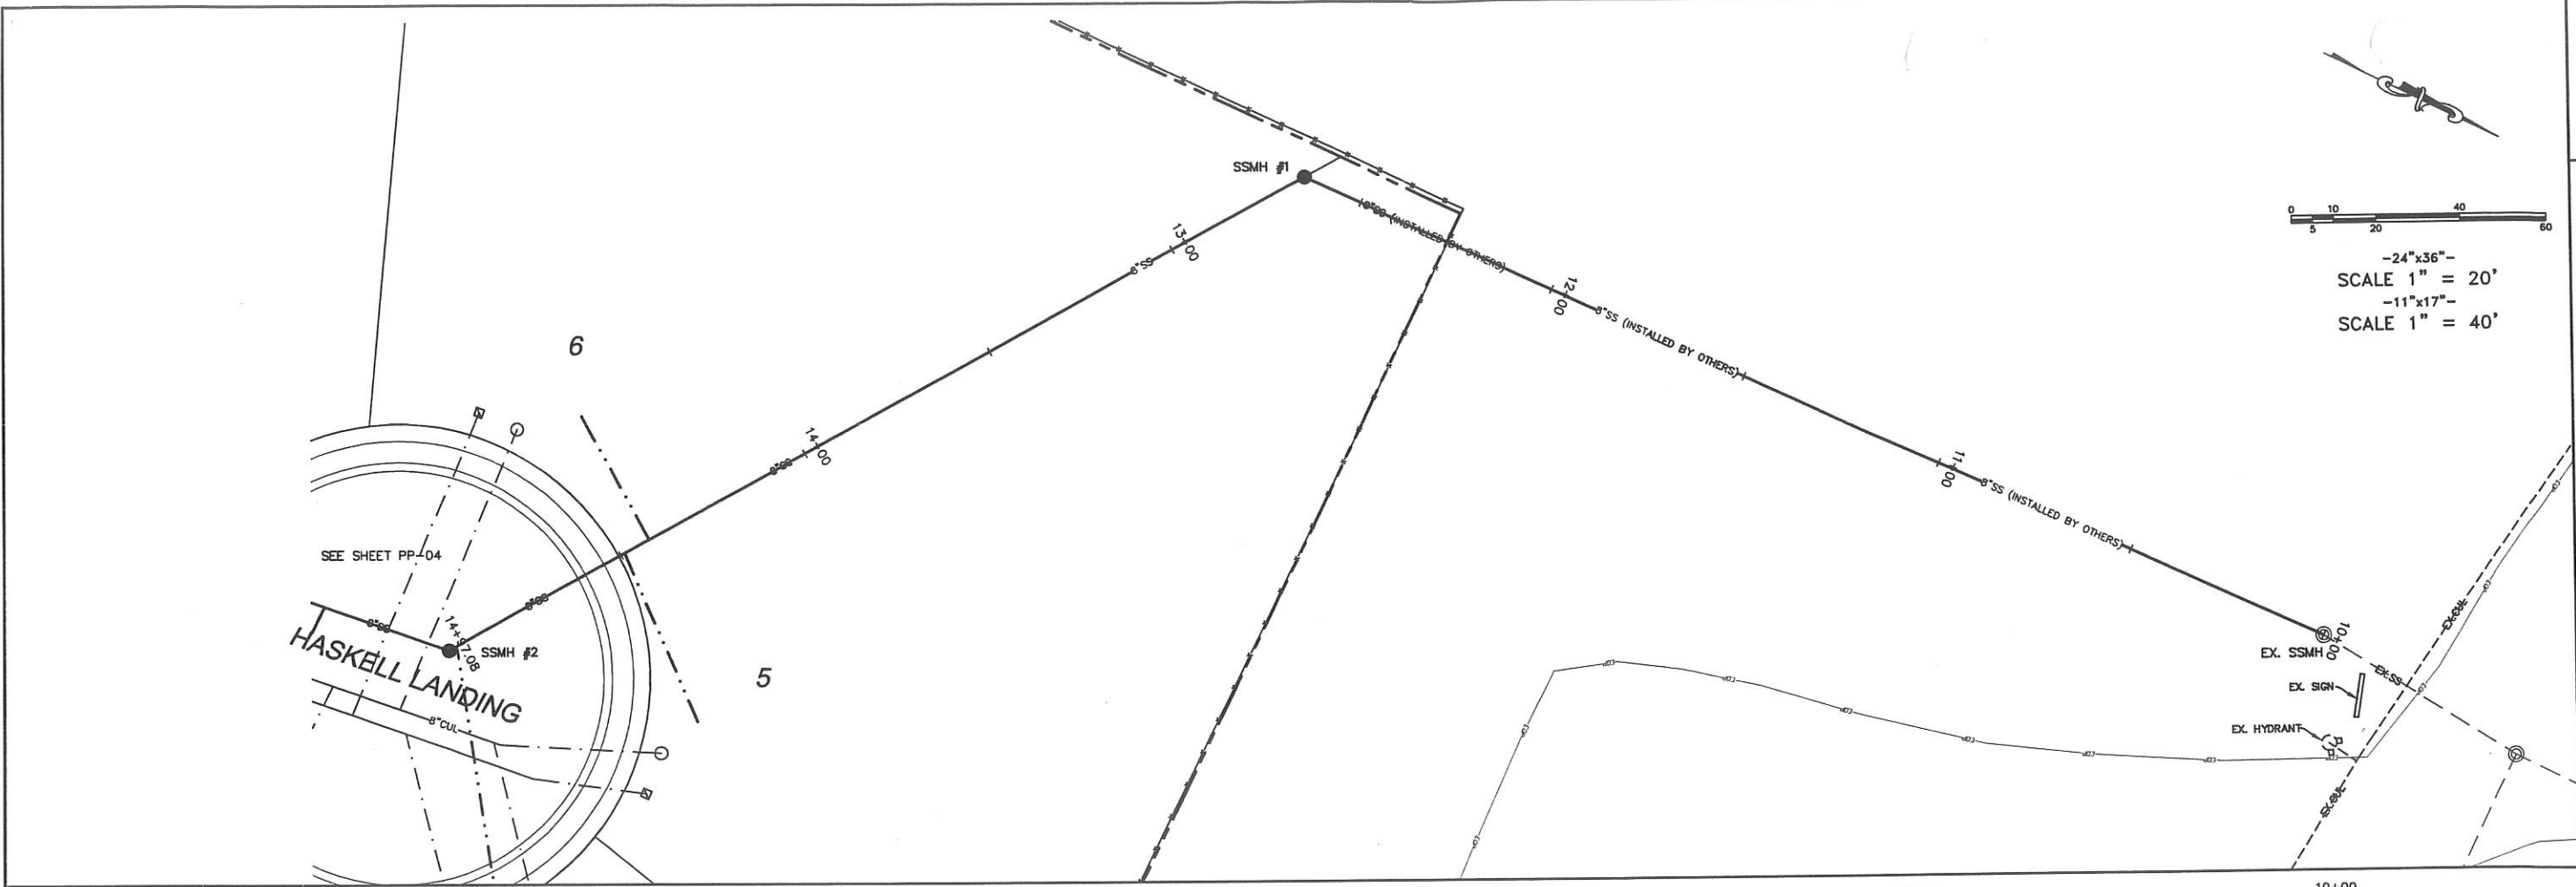

SHEET NO.

SS-01

OFFSITE SEWER

STA. 10+00 TO STA. 14+97.08

STREET PLAN & PROFILE

HASKELL GOLF COURSE

ATLAS SUBDIVISION

ENGINEERING

L.L.C.

PHONE: 801-655-0566

FAX: 801-655-0109

95 WEST 200 NORTH #2

SPANISH FORK, UT 84660

NO.	REVISIONS	BY	DATE
12			
11			
10			
9			
8			
7			
6			
5			
4			
3			
2			
1			

Z:\2013\13-096 Haskell Golf Course Plot\CAD\FINAL\SS-01.dwg 3/18/2014 3:47:02 PM JH