



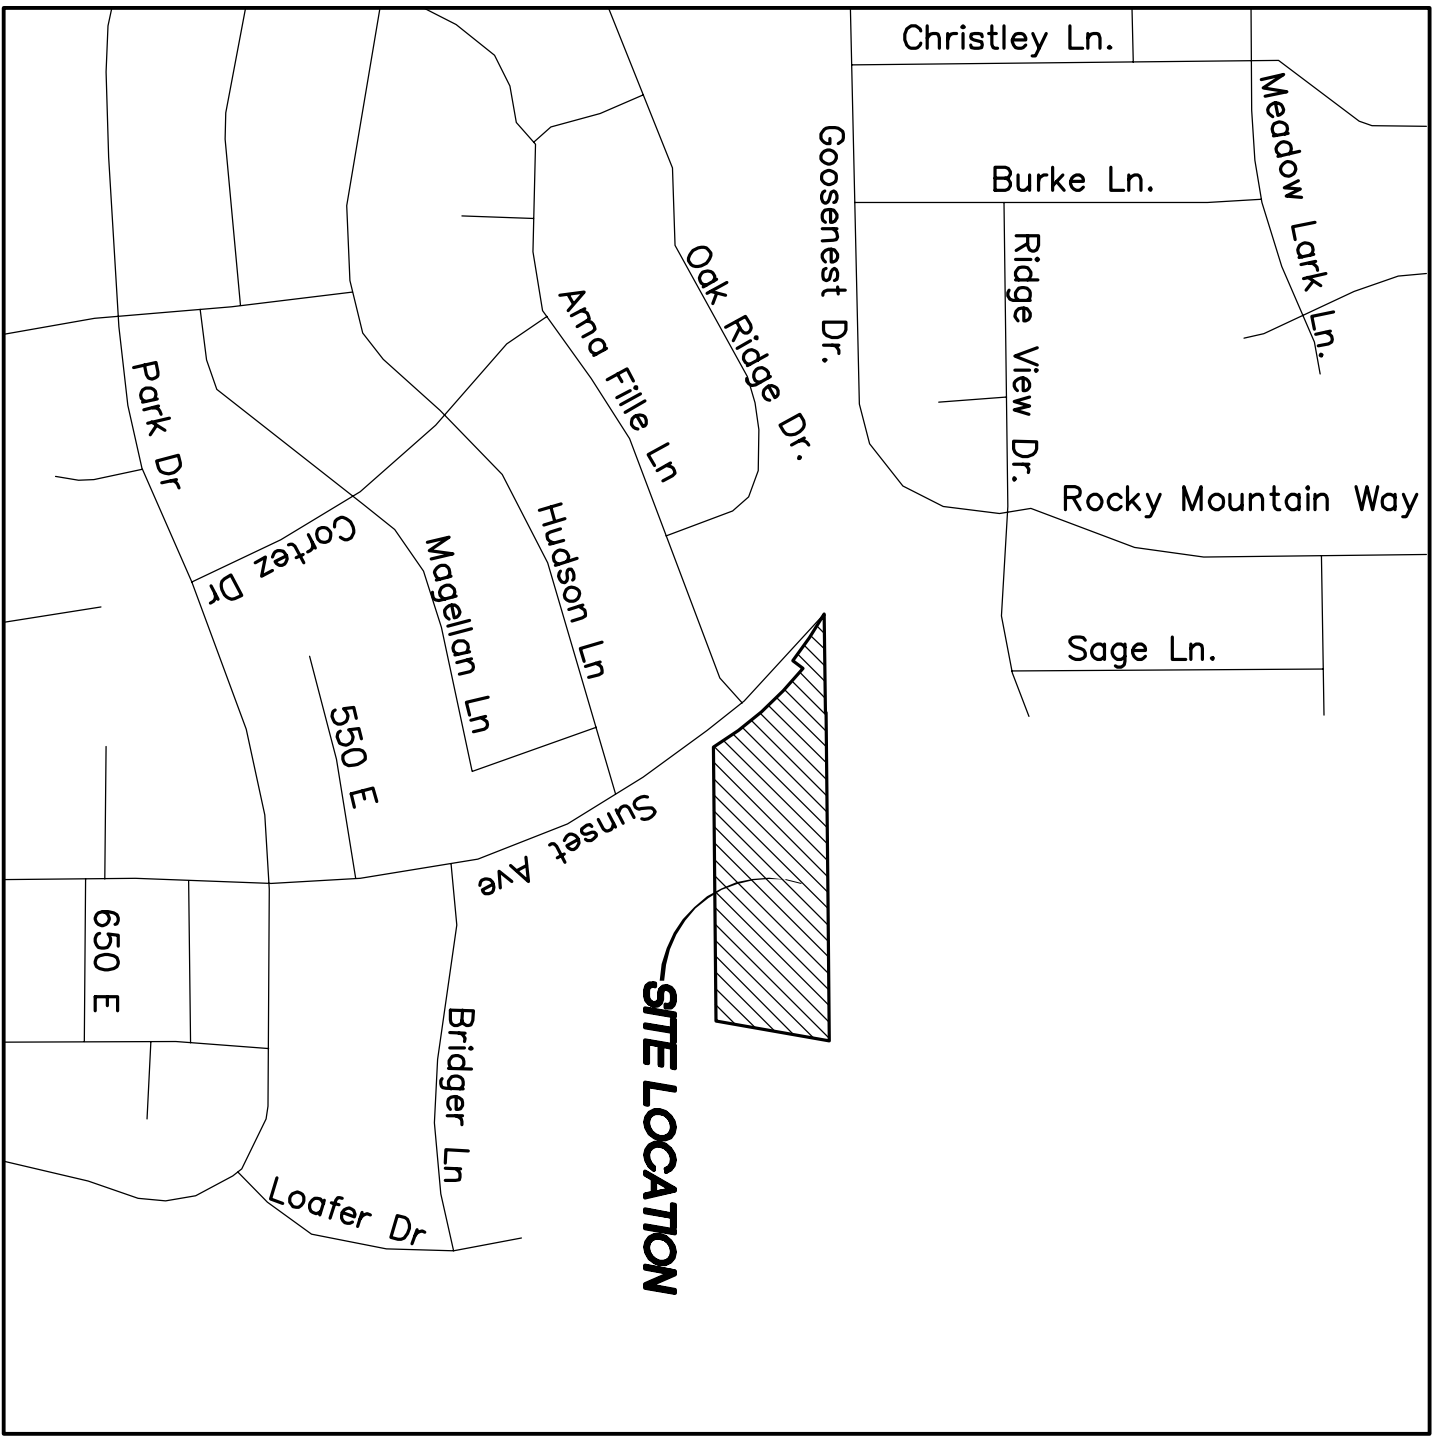

VICINITY MAP
-NTS-

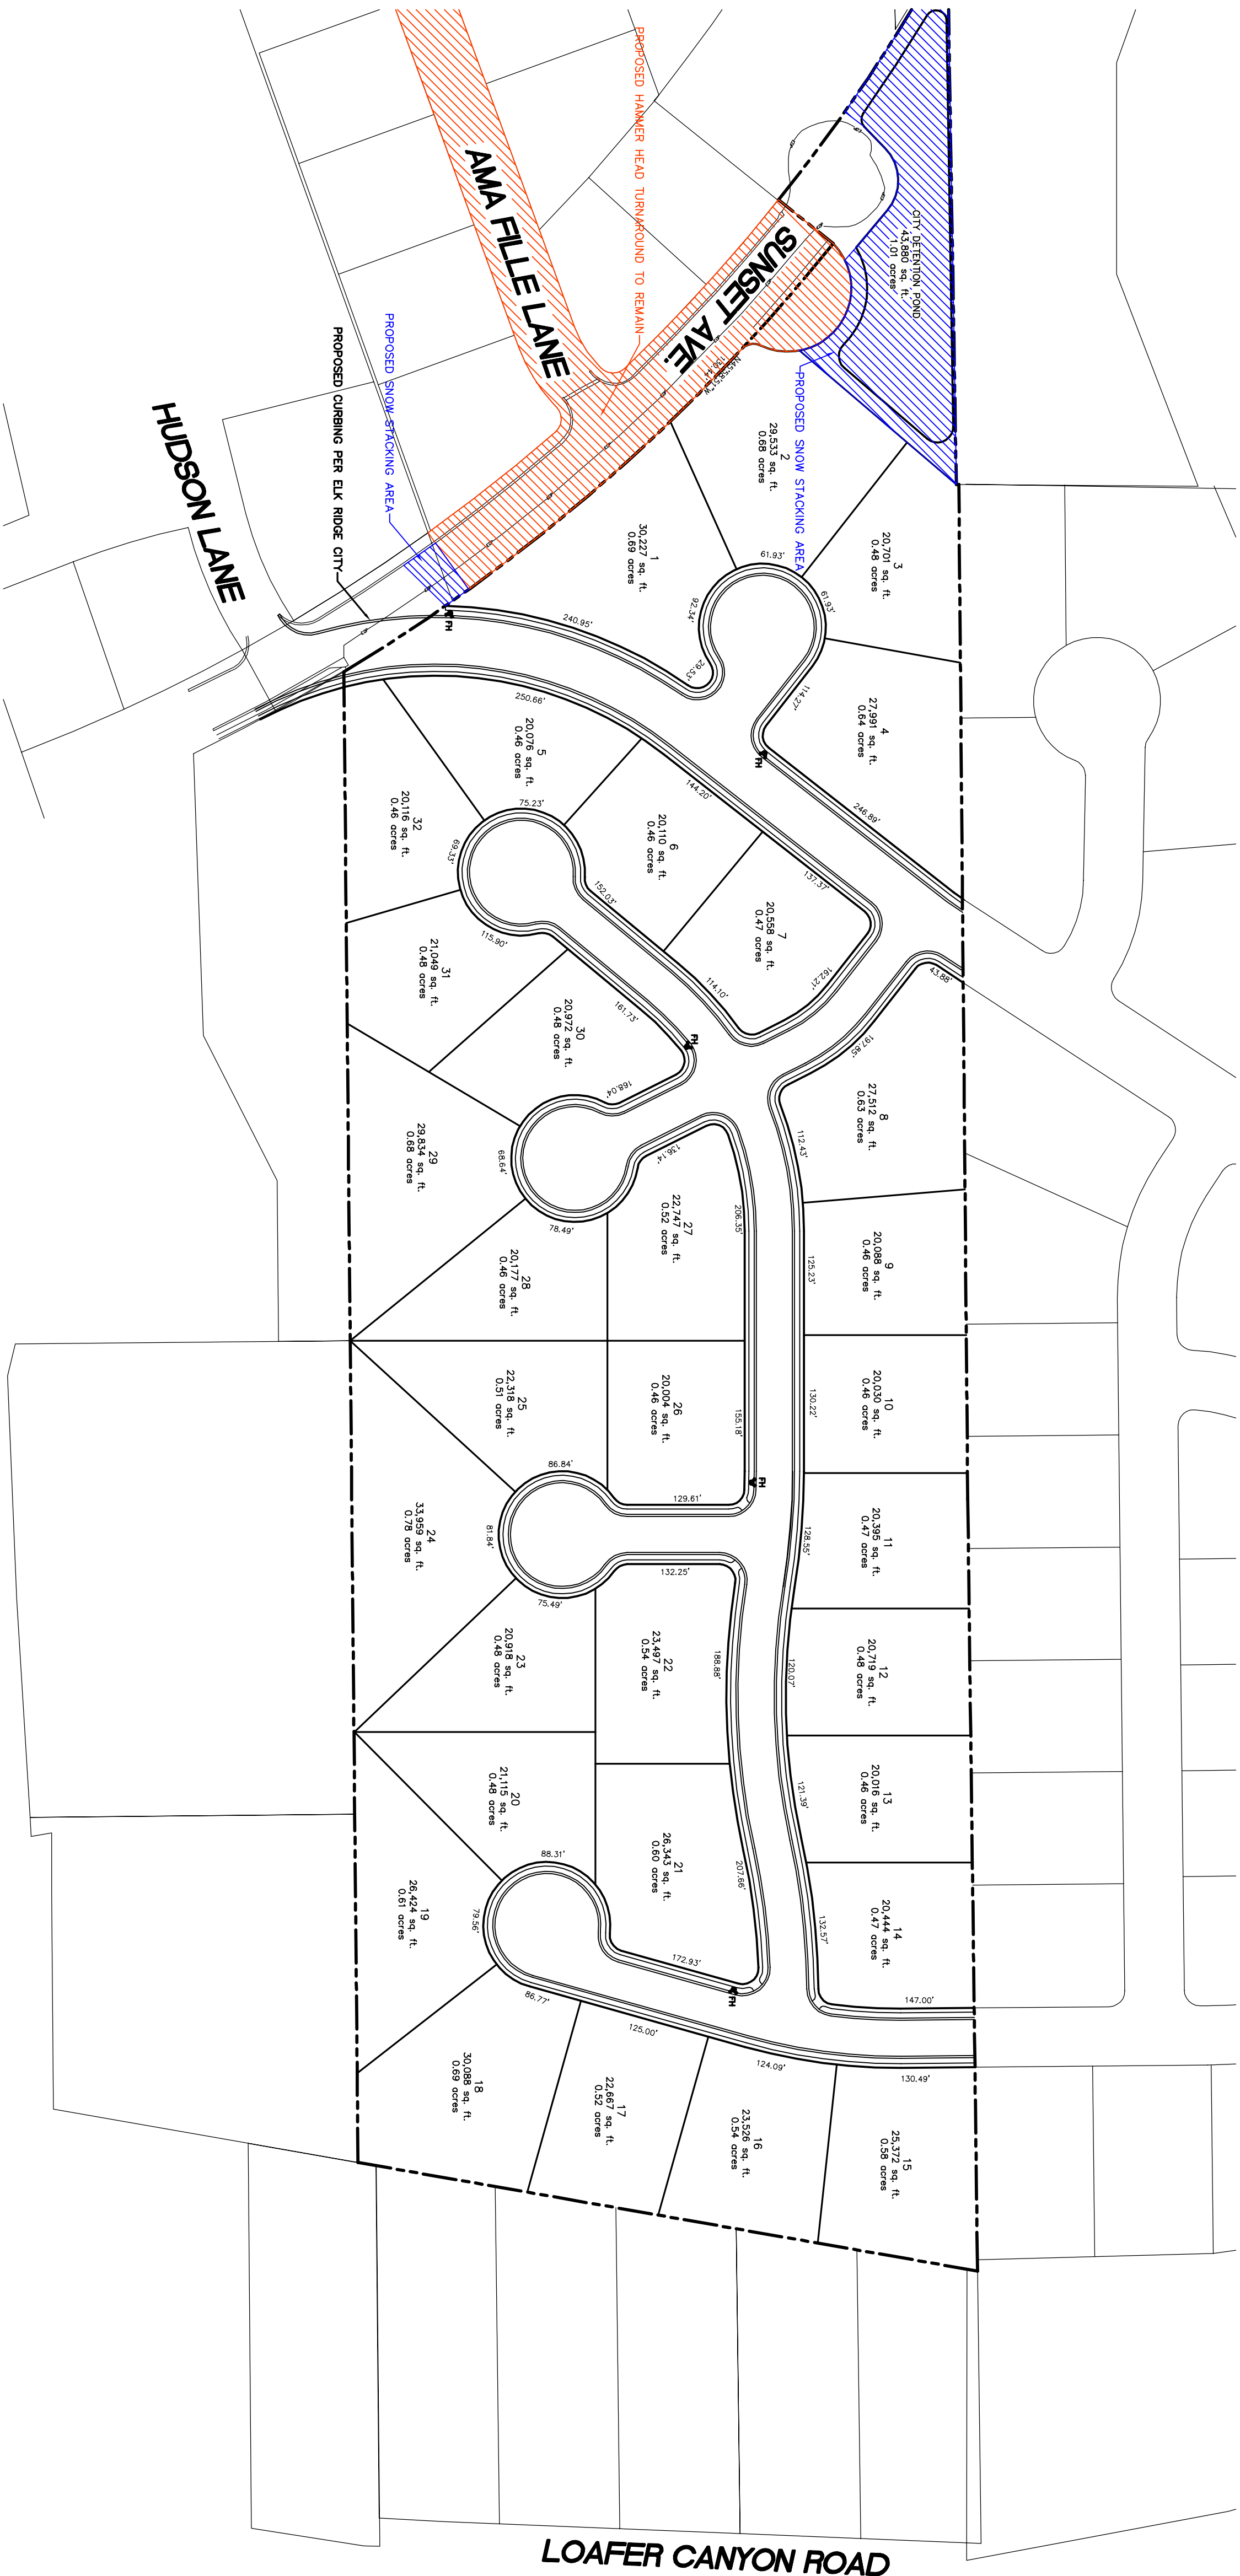

(24"x36")
SCALE 1" = 100'
(11"x17")
SCALE 1" = 200'

CONCEPTUAL PLAN

ELK RIDGE, UTAH

SHEET NO.

1



DWK PROPERTY
ATLAS
ENGINEERING
L.L.C.

PHONE: 801-655-0566
FAX: 801-655-0109
946 EAST 800 NORTH
SUITE A
SPANISH FORK, UT 84660

NO.	REVISIONS	BY	DATE
12			
11			
10			
9			
8			
7			
6			
5			
4			
3			
2			
1			