
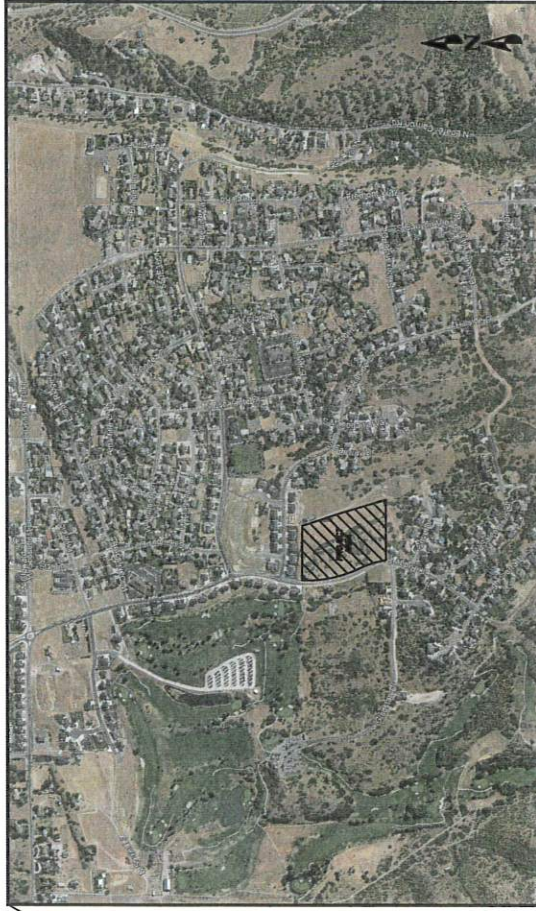


REVISIONS	
DATE	SHEETS AFFECTED

LIGHTHOUSE HEIGHTS SUBDIVISION ELK RIDGE DRIVE ELK RIDGE, UT

INDEX OF SHEETS	
C.O.	TITLE SHEET
C1.0	DEMOLITION PLAN
C2.0-C2.1	SITE PLAN
C3.0	UTILITY PLAN
C4.0-C4.1	GRADING & DRAINAGE PLAN
C5.0-C5.4	PLAN & PROFILE
C6.0-C6.1	EROSION CONTROL PLAN
C7.0-C7.2	TYPICAL SECTIONS AND DETAILS

LOCATED IN THE NORTHWEST
QUARTER OF SECTION 26,
TOWNSHIP 9 SOUTH, RANGE 2 EAST,
SALT LAKE BASE AND MERIDIAN
ELK RIDGE, UTAH COUNTY, UTAH
SEPTEMBER 1, 2021

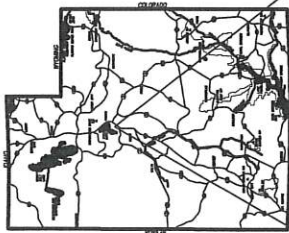

VICINITY MAP
NOT TO SCALE

ENGINEER/LAND SURVEYOR
PEPG CONSULTING, LLC
REGISTERED PROFESSIONAL ENGINEER
AT (801) 582-2521
CONTACT: ROB LAM (SURVEYOR MANAGER)
AT (801) 582-2521

CLIENT
LIGHTHOUSE CUSTOM HOMES
PAYSON, UT 84050
CONTACT: NATE BRUSH

REFERENCE
NORTHWEST CORNER SECTION 26,
TOWNSHIP 9 SOUTH, RANGE 2 EAST,
SALT LAKE BASE AND MERIDIAN
BENCHMARK-1000 BY
UTAH COUNTY SURVEY
AND B. COORDINATE



PEPG CONSULTING, LLC
8270 SOUTH 300 WEST • SANDY, UT 84070
PHONE: (801) 582-2521 • FAX: (801) 582-2521

CIVIL ENGINEERING • LAND SURVEYING • PROJECT MANAGEMENT
GEOTECHNICAL • MATERIALS TESTING • INSPECTIONS

DATE: 09/01/21 PROJECT: LHC-H-21-01 SHEET NO. C0.0

FINAL PLANS

PEPG CONSULTING

CIVIL ENGINEERING - LAND SURVEYS - PROJECT MANAGEMENT
 SURVEYING - MATERIALS TESTING - INSPECTIONS

LIGHTHOUSE HEIGHTS
SUBDIVISION
ROAD PLAN & PROFILE
 STA = 0+00 ~ 4+00



PROJECT NUMBER: 6858-2010
 DATE: 09-14-2021
 DRAWN BY: JLM






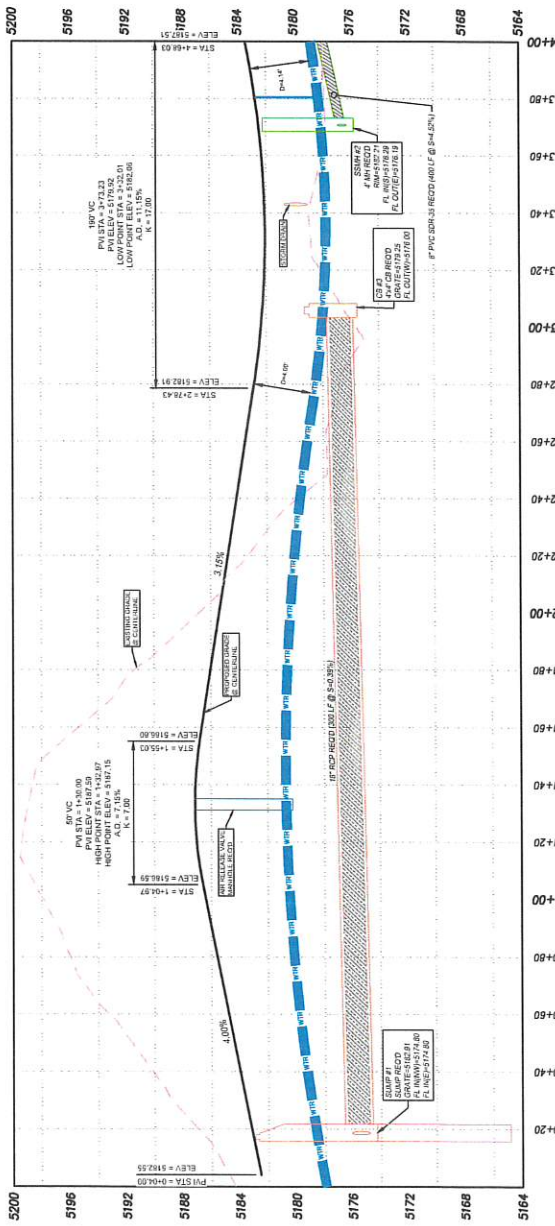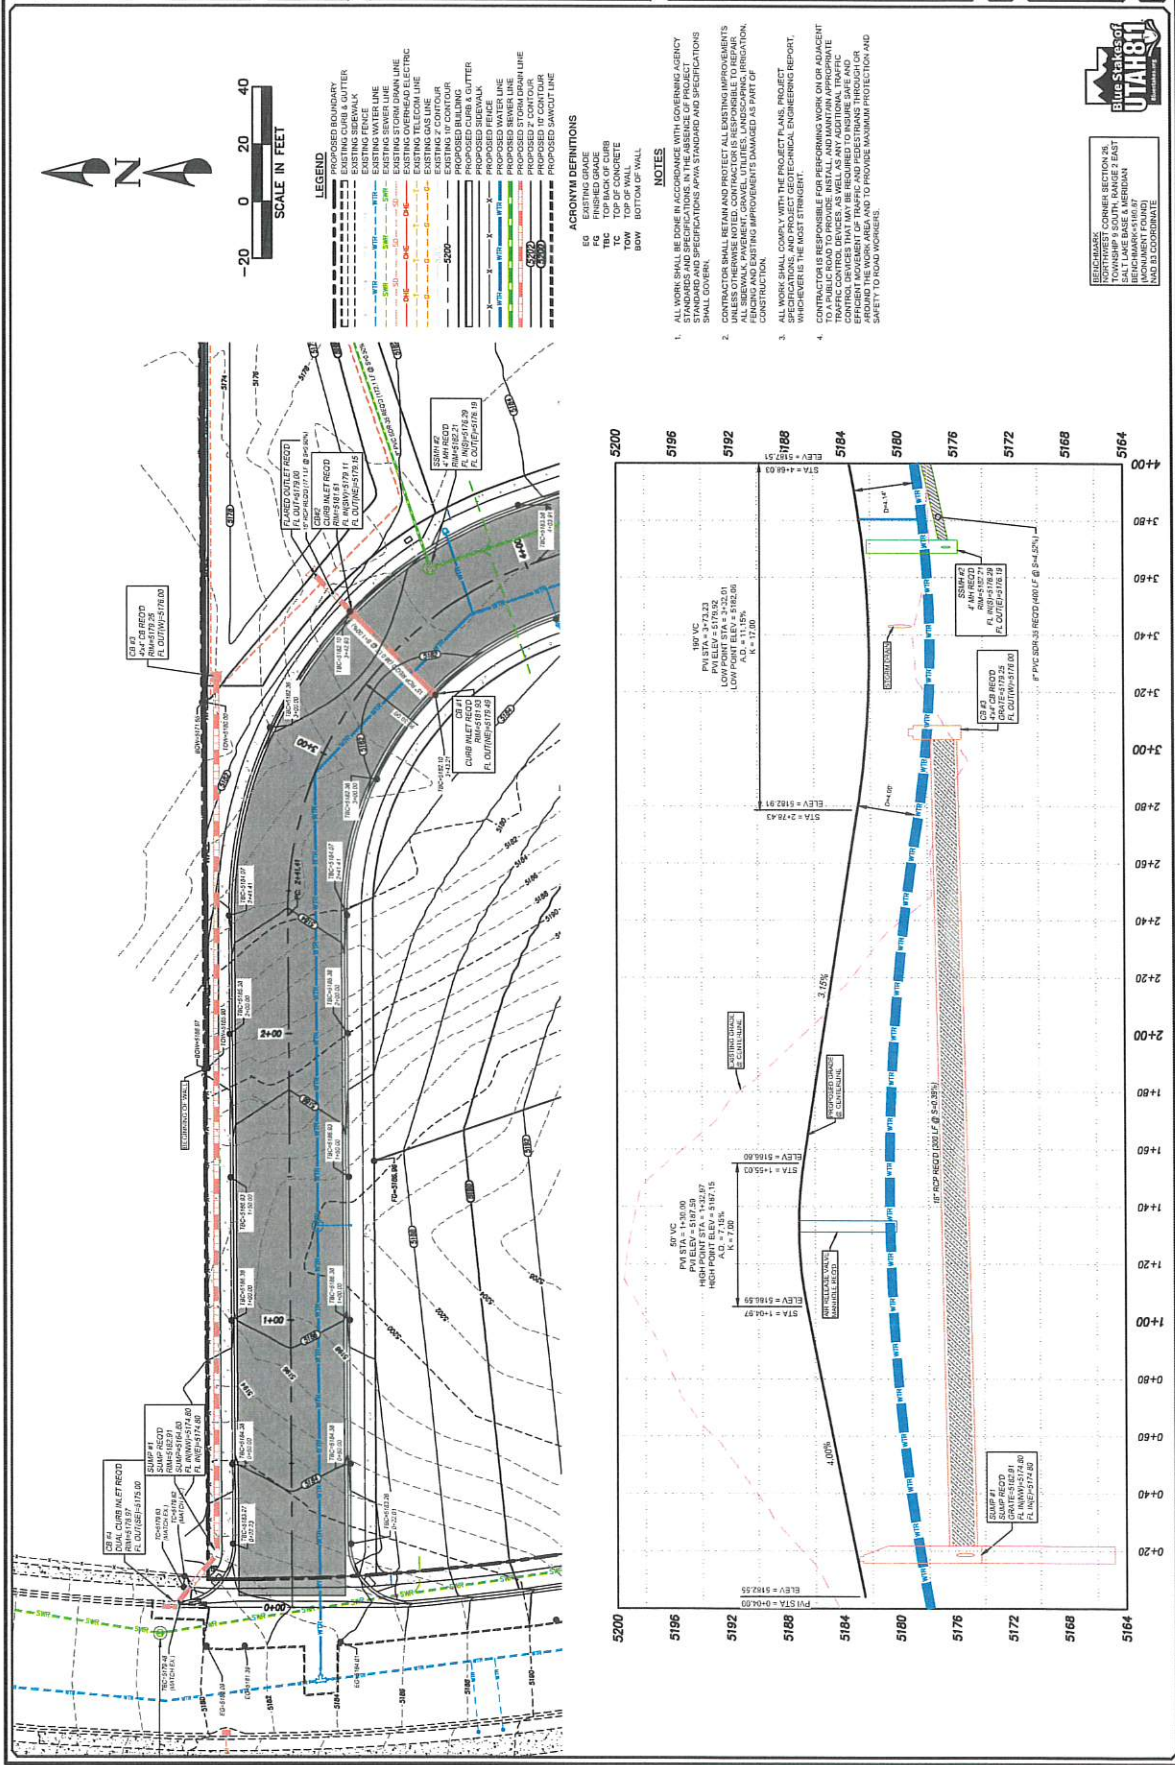

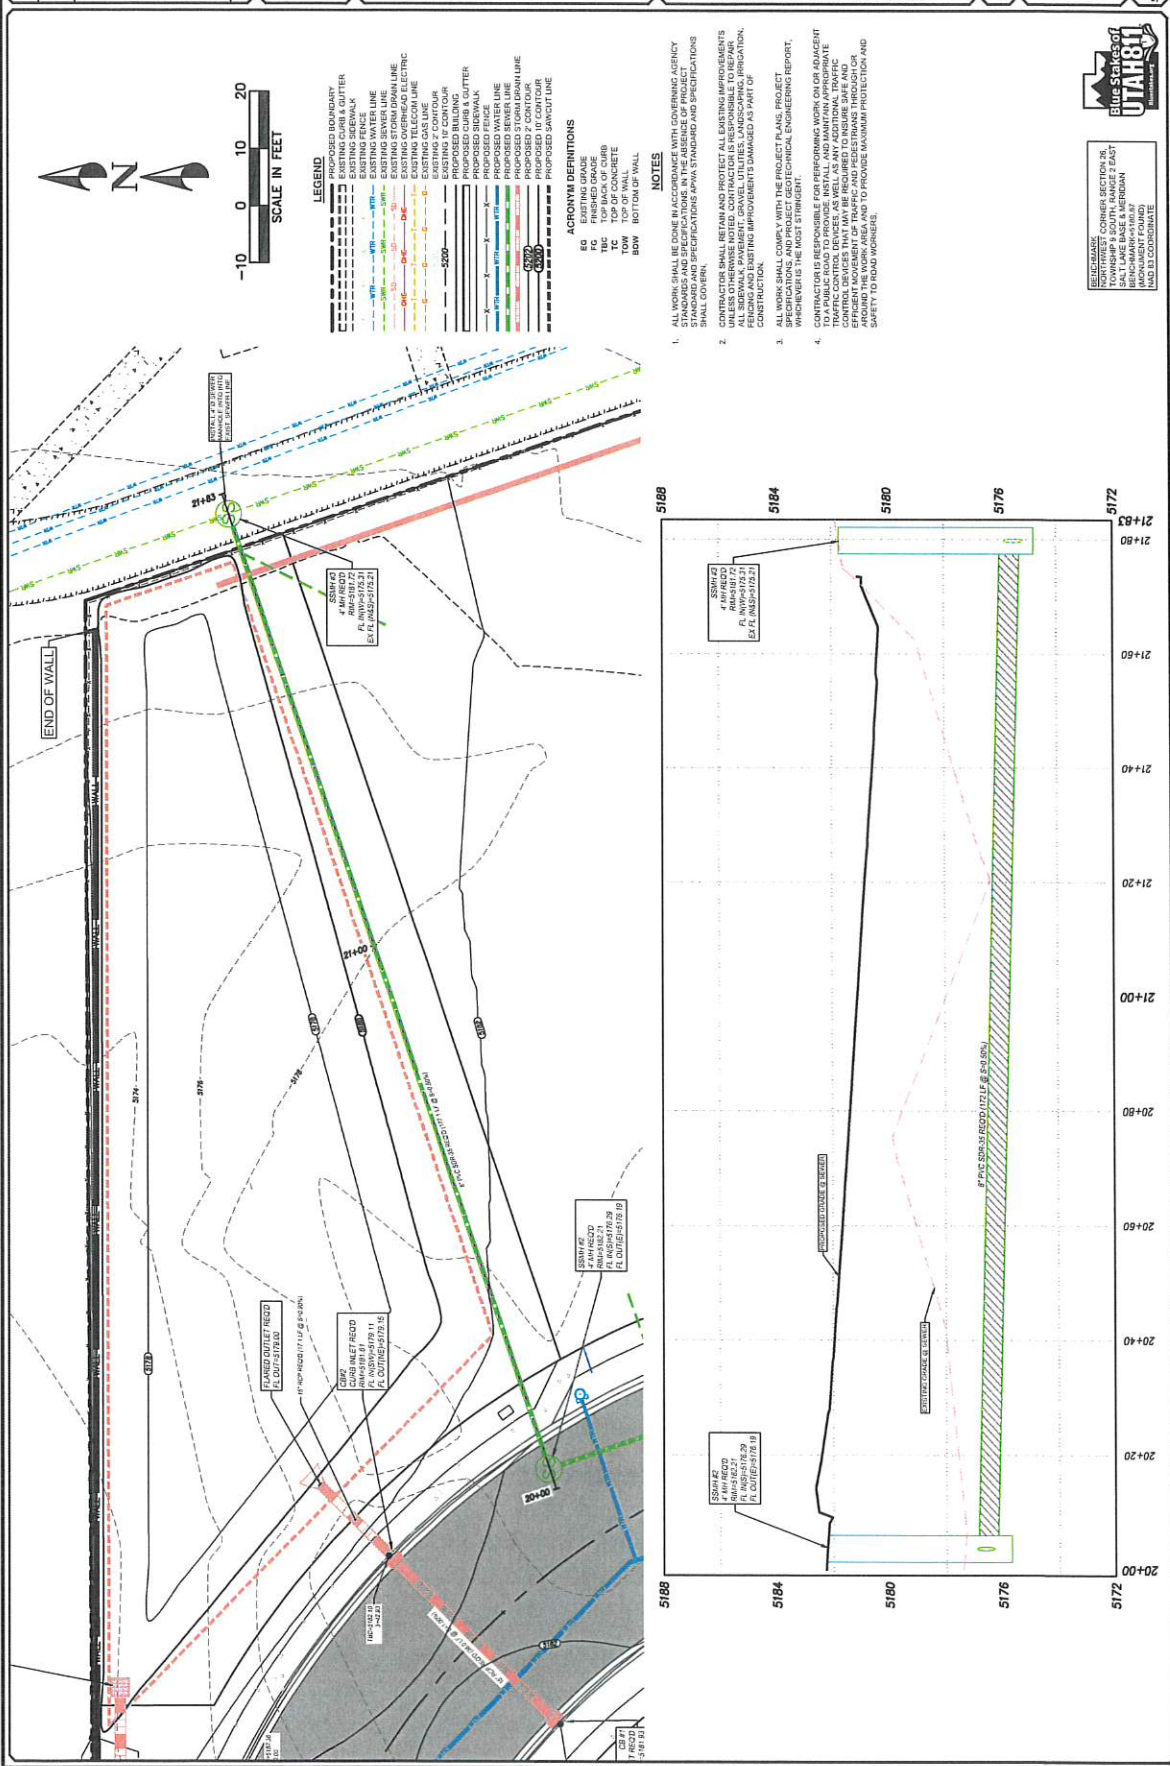

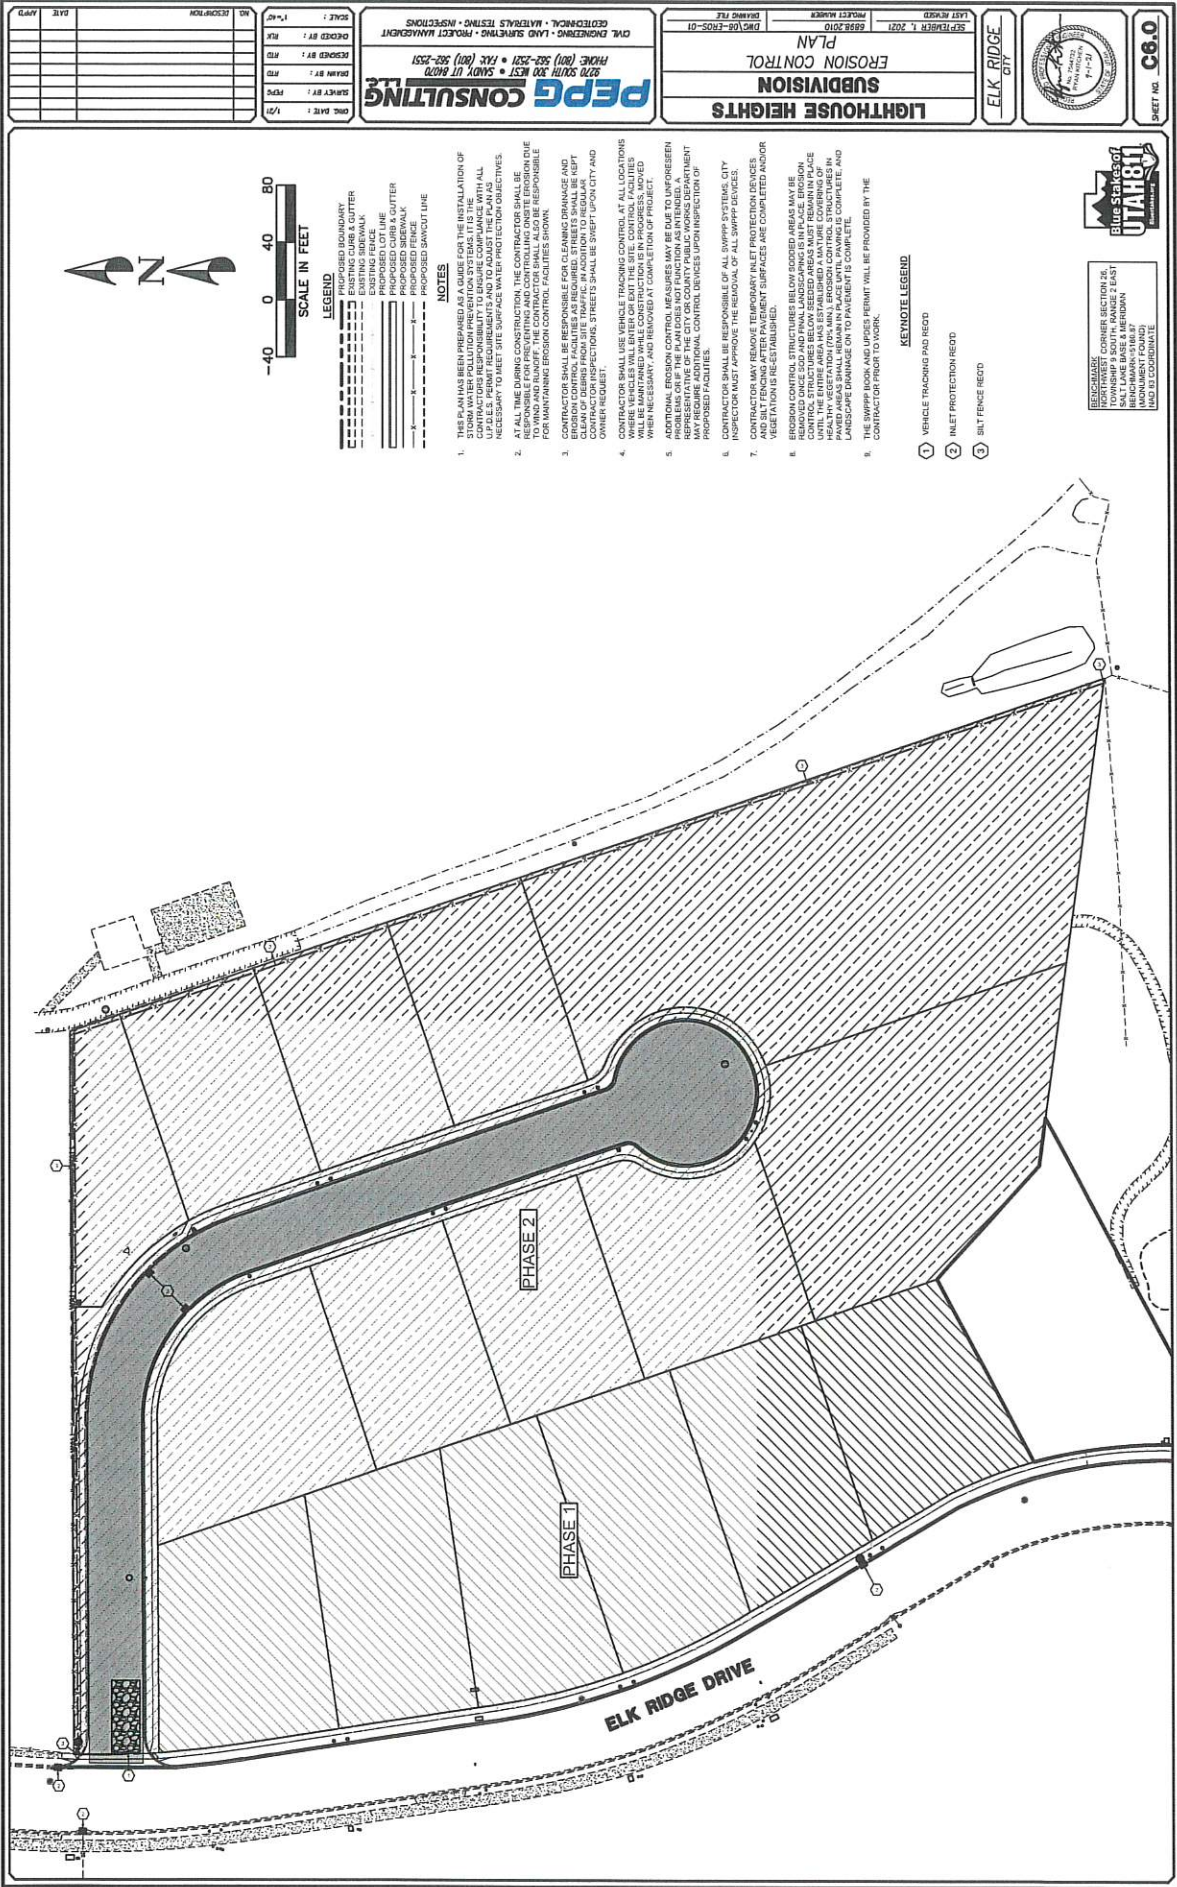

NET NO. 01.0

